



CORPORATE HEADQUARTERS
13155 NOEL ROAD, SUITE 100
DALLAS, TEXAS 75240

Cleveland
600 SUPERIOR AVE.
SUITE 1800
CLEVELAND, OH
44114

ISSUE LOG:
No. Date Revision Name
MARCH 13, 2018 - Revision

Author NOT FOR CONSTRUCTION
DRAWN CHECKER
THESE DRAWINGS HAVE BEEN ISSUED FOR DESIGN INTENT ONLY AND ARE NOT INTENDED FOR FABRICATION, CONSTRUCTION, AND/OR INSTALLATION OF ANY INFORMATION CONTAINED HEREIN. THESE DRAWINGS ARE NOT FOR REGULATORY APPROVAL, PERMITTING, OR CONSTRUCTION.


20	19	18	17	16
15	14	13	12	11
10	09	08	07	06
05	04	03	02	01

DETAIL MAP


ELEVATIONS

PROJECT NO.: 25-18109-00
ISSUE DATE: 02/19/18


A4.10

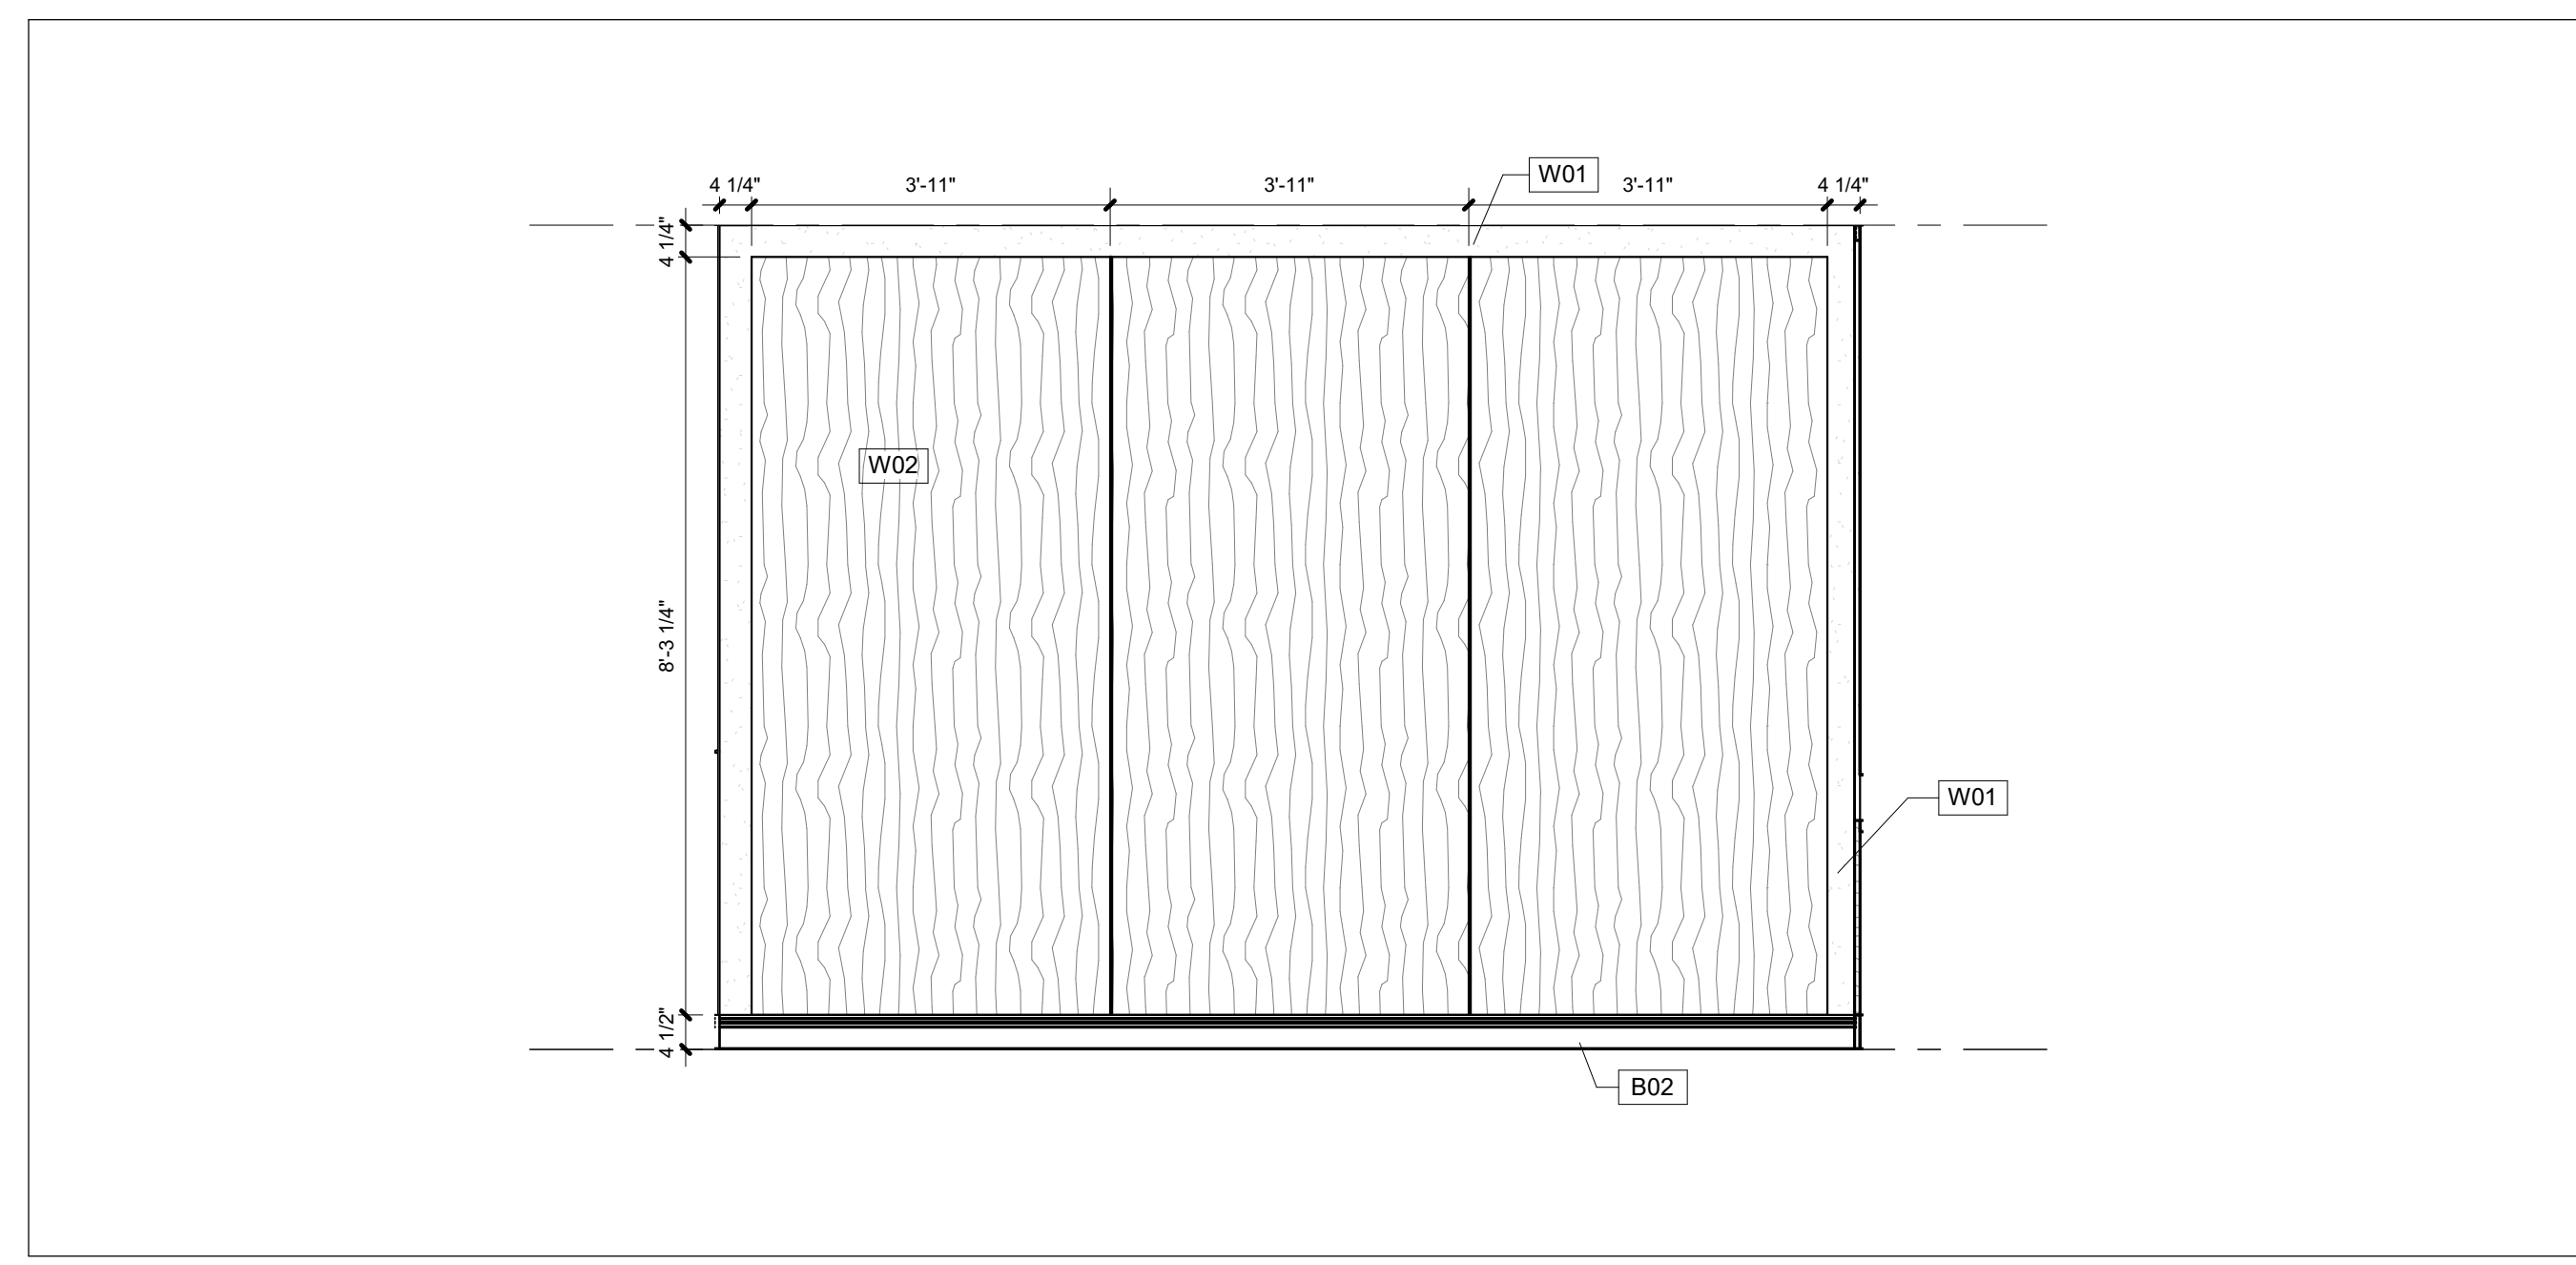


12 ELEVATION AT RECEPTION WOOD WALL
1/2" = 1'-0"

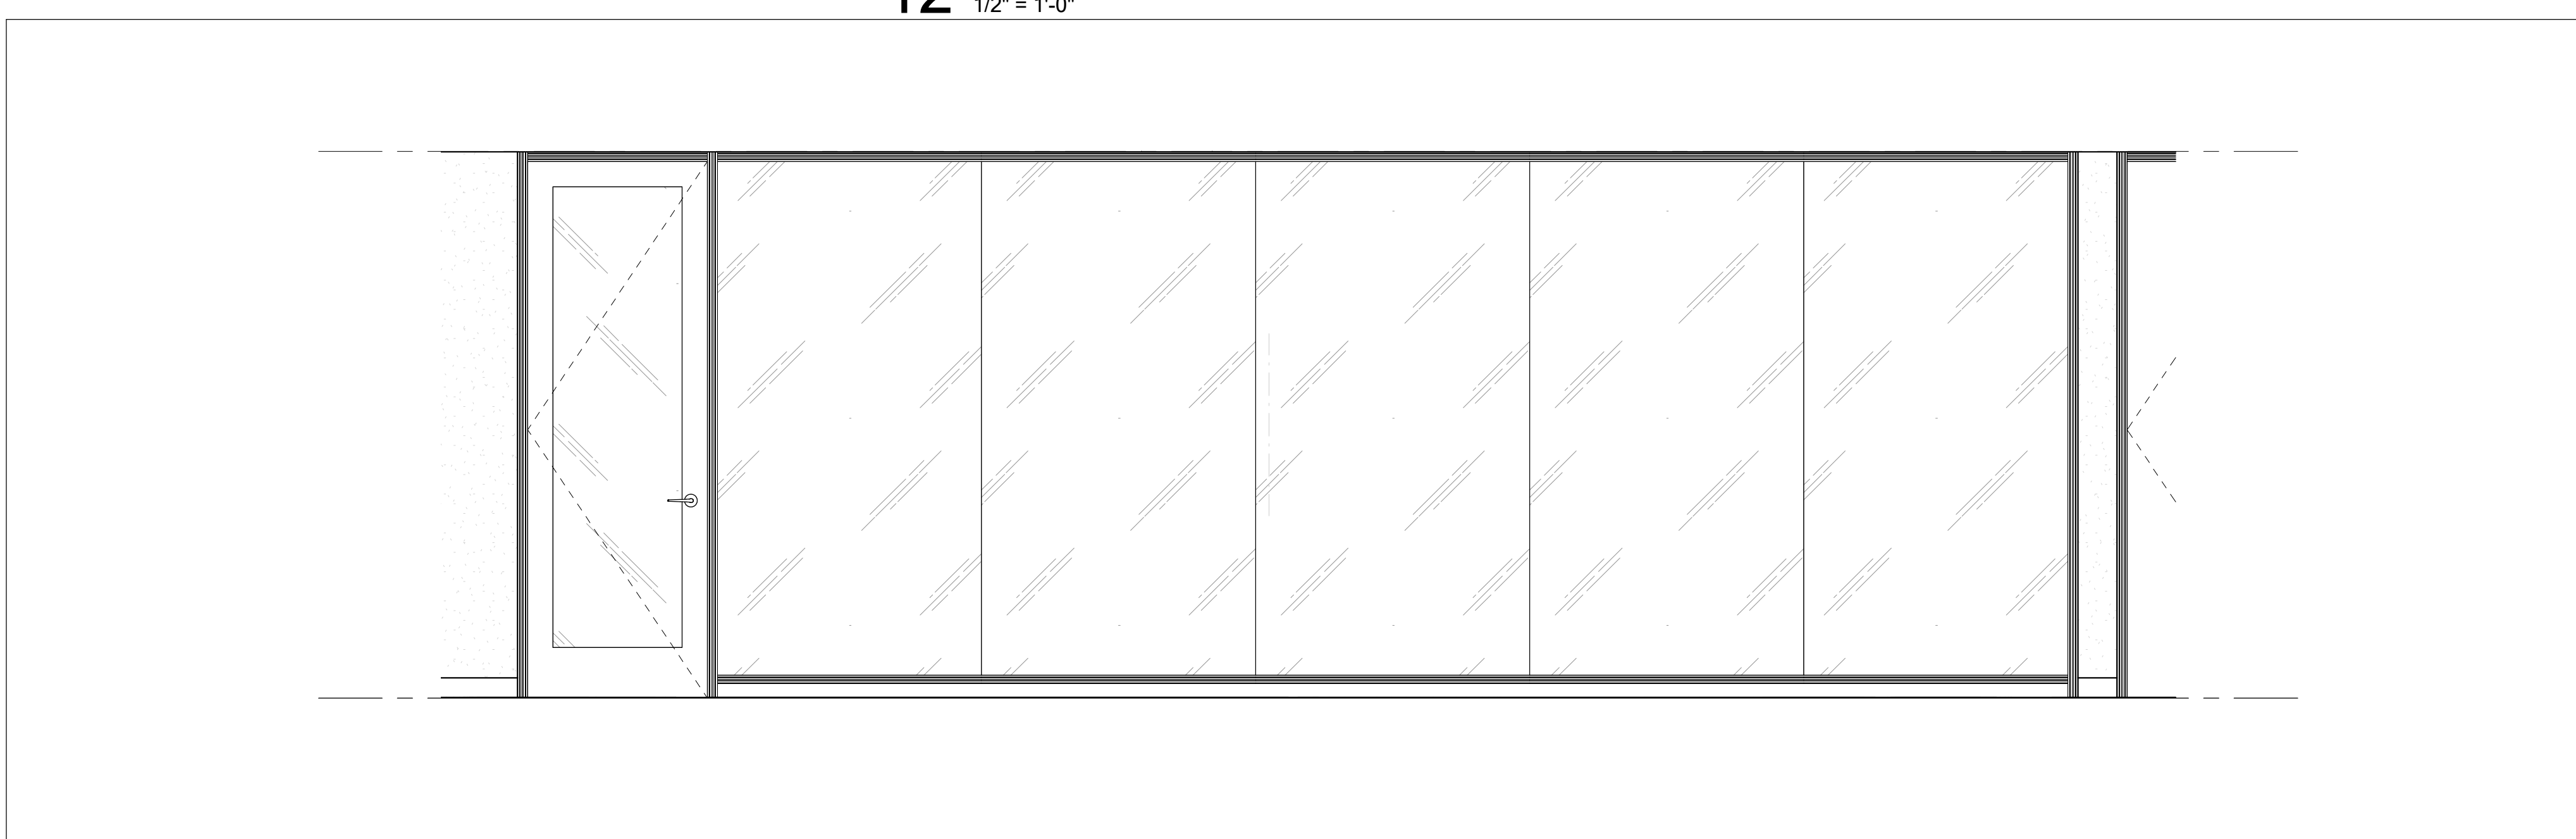


08 ELEVATION AT CONFERENCE
1/2" = 1'-0"

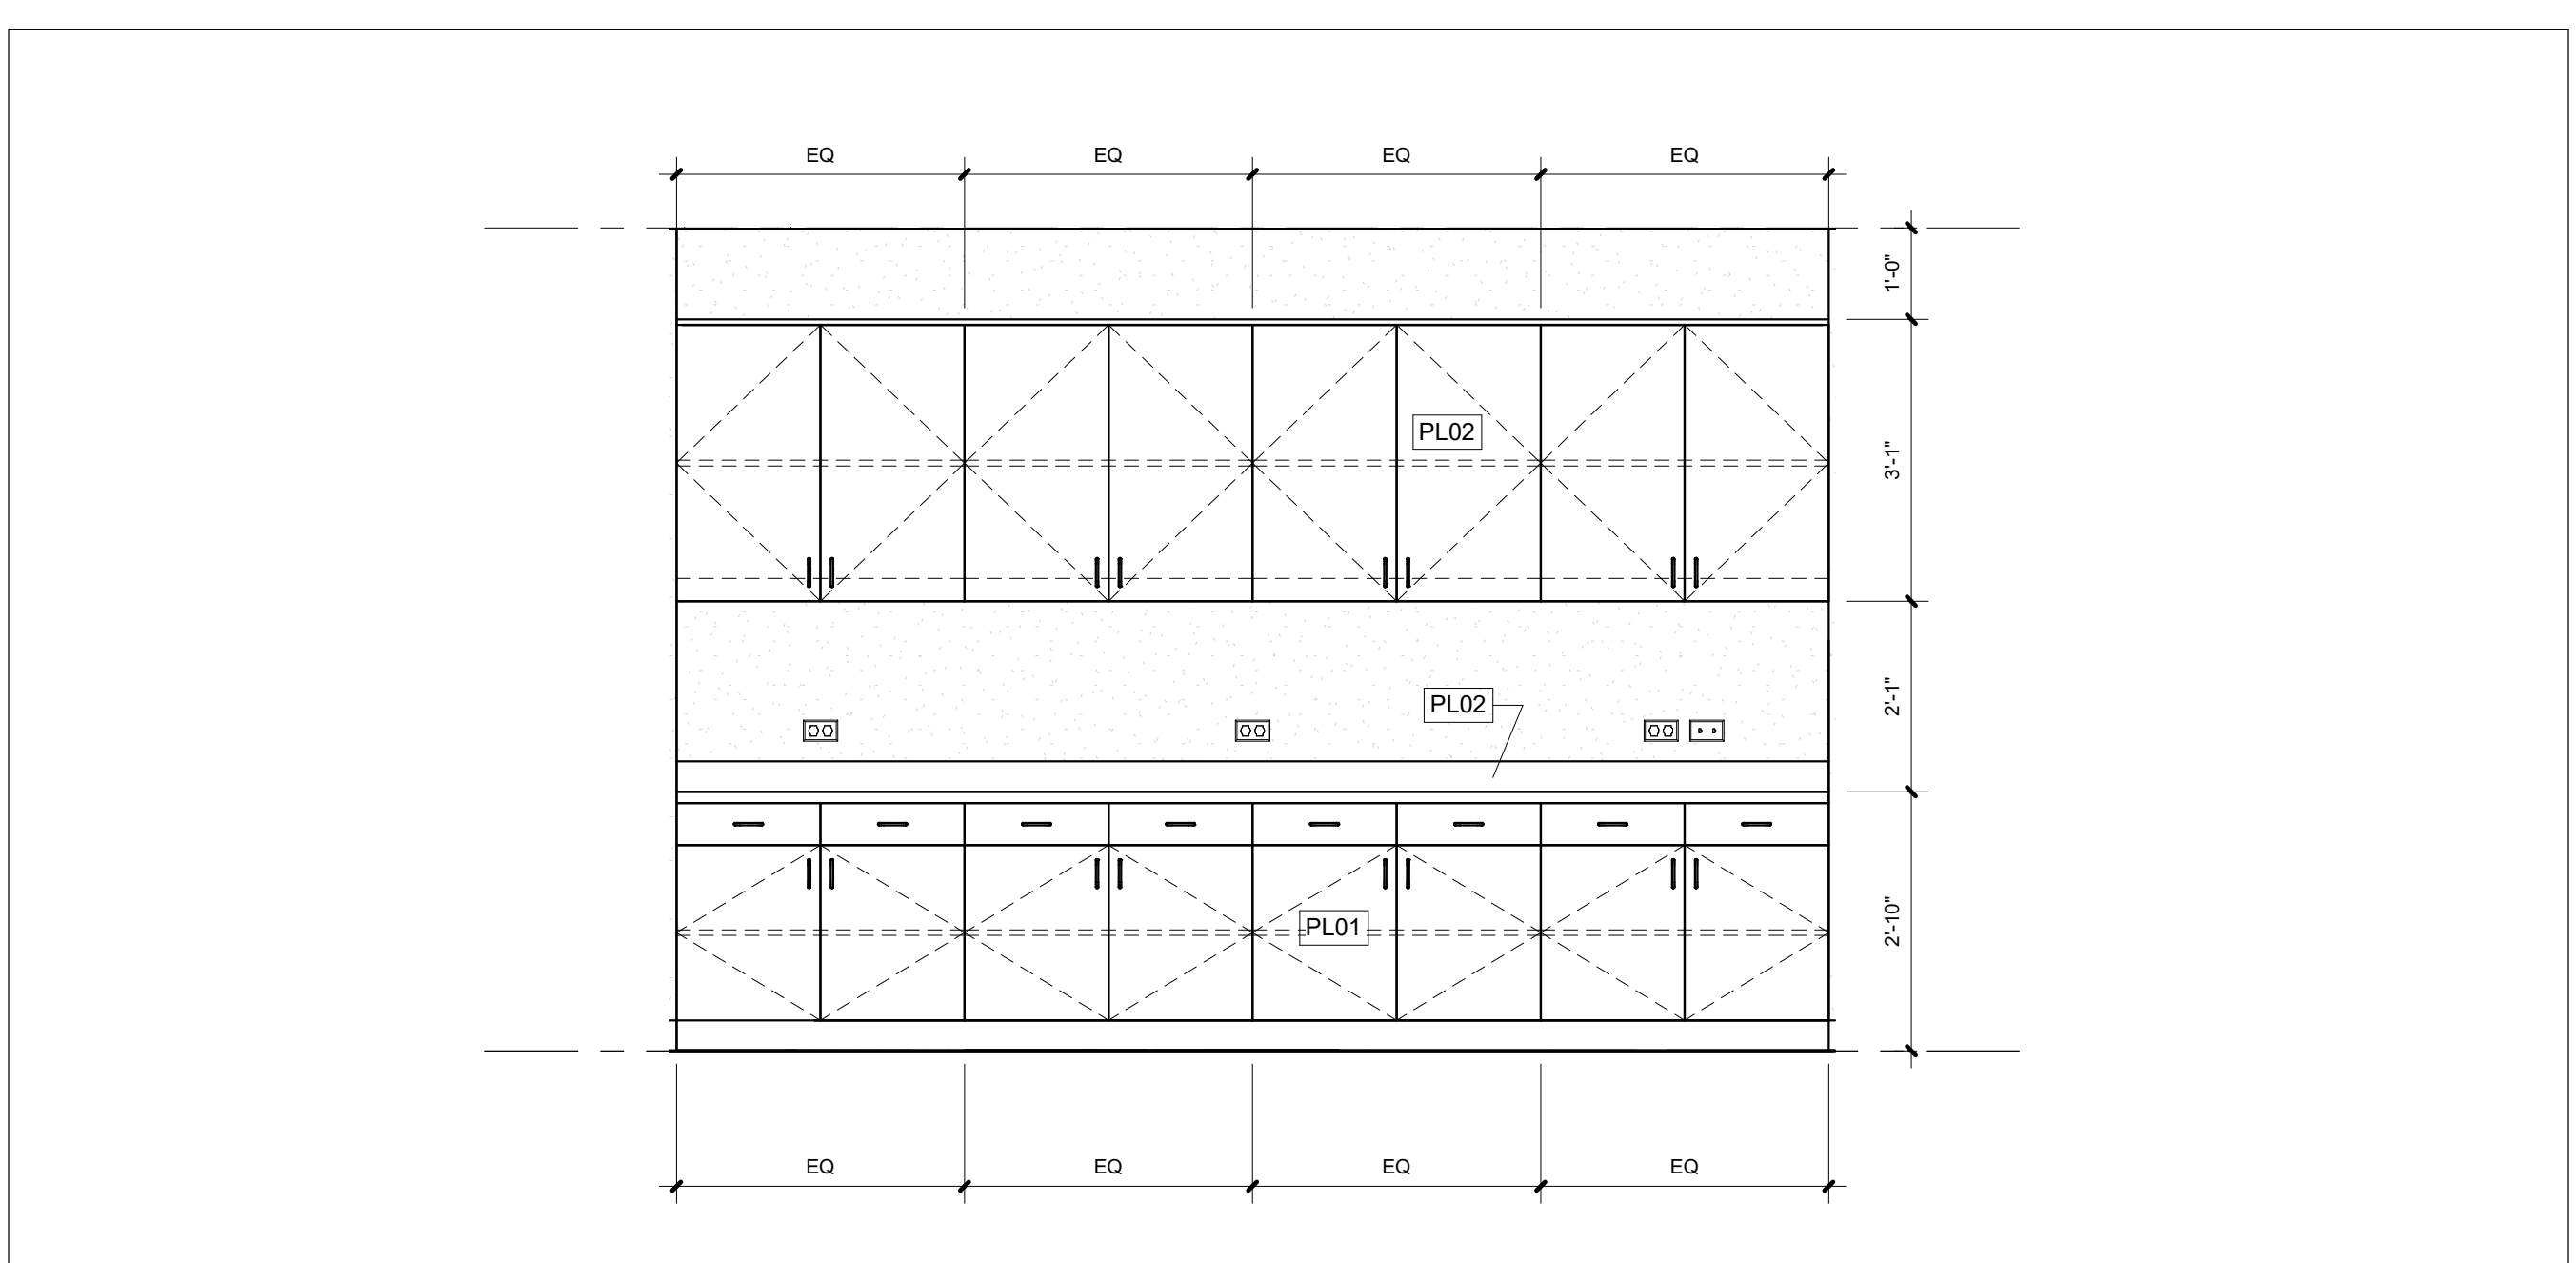

10 ELEVATION AT RESOURCE MILLWORK
1/2" = 1'-0"

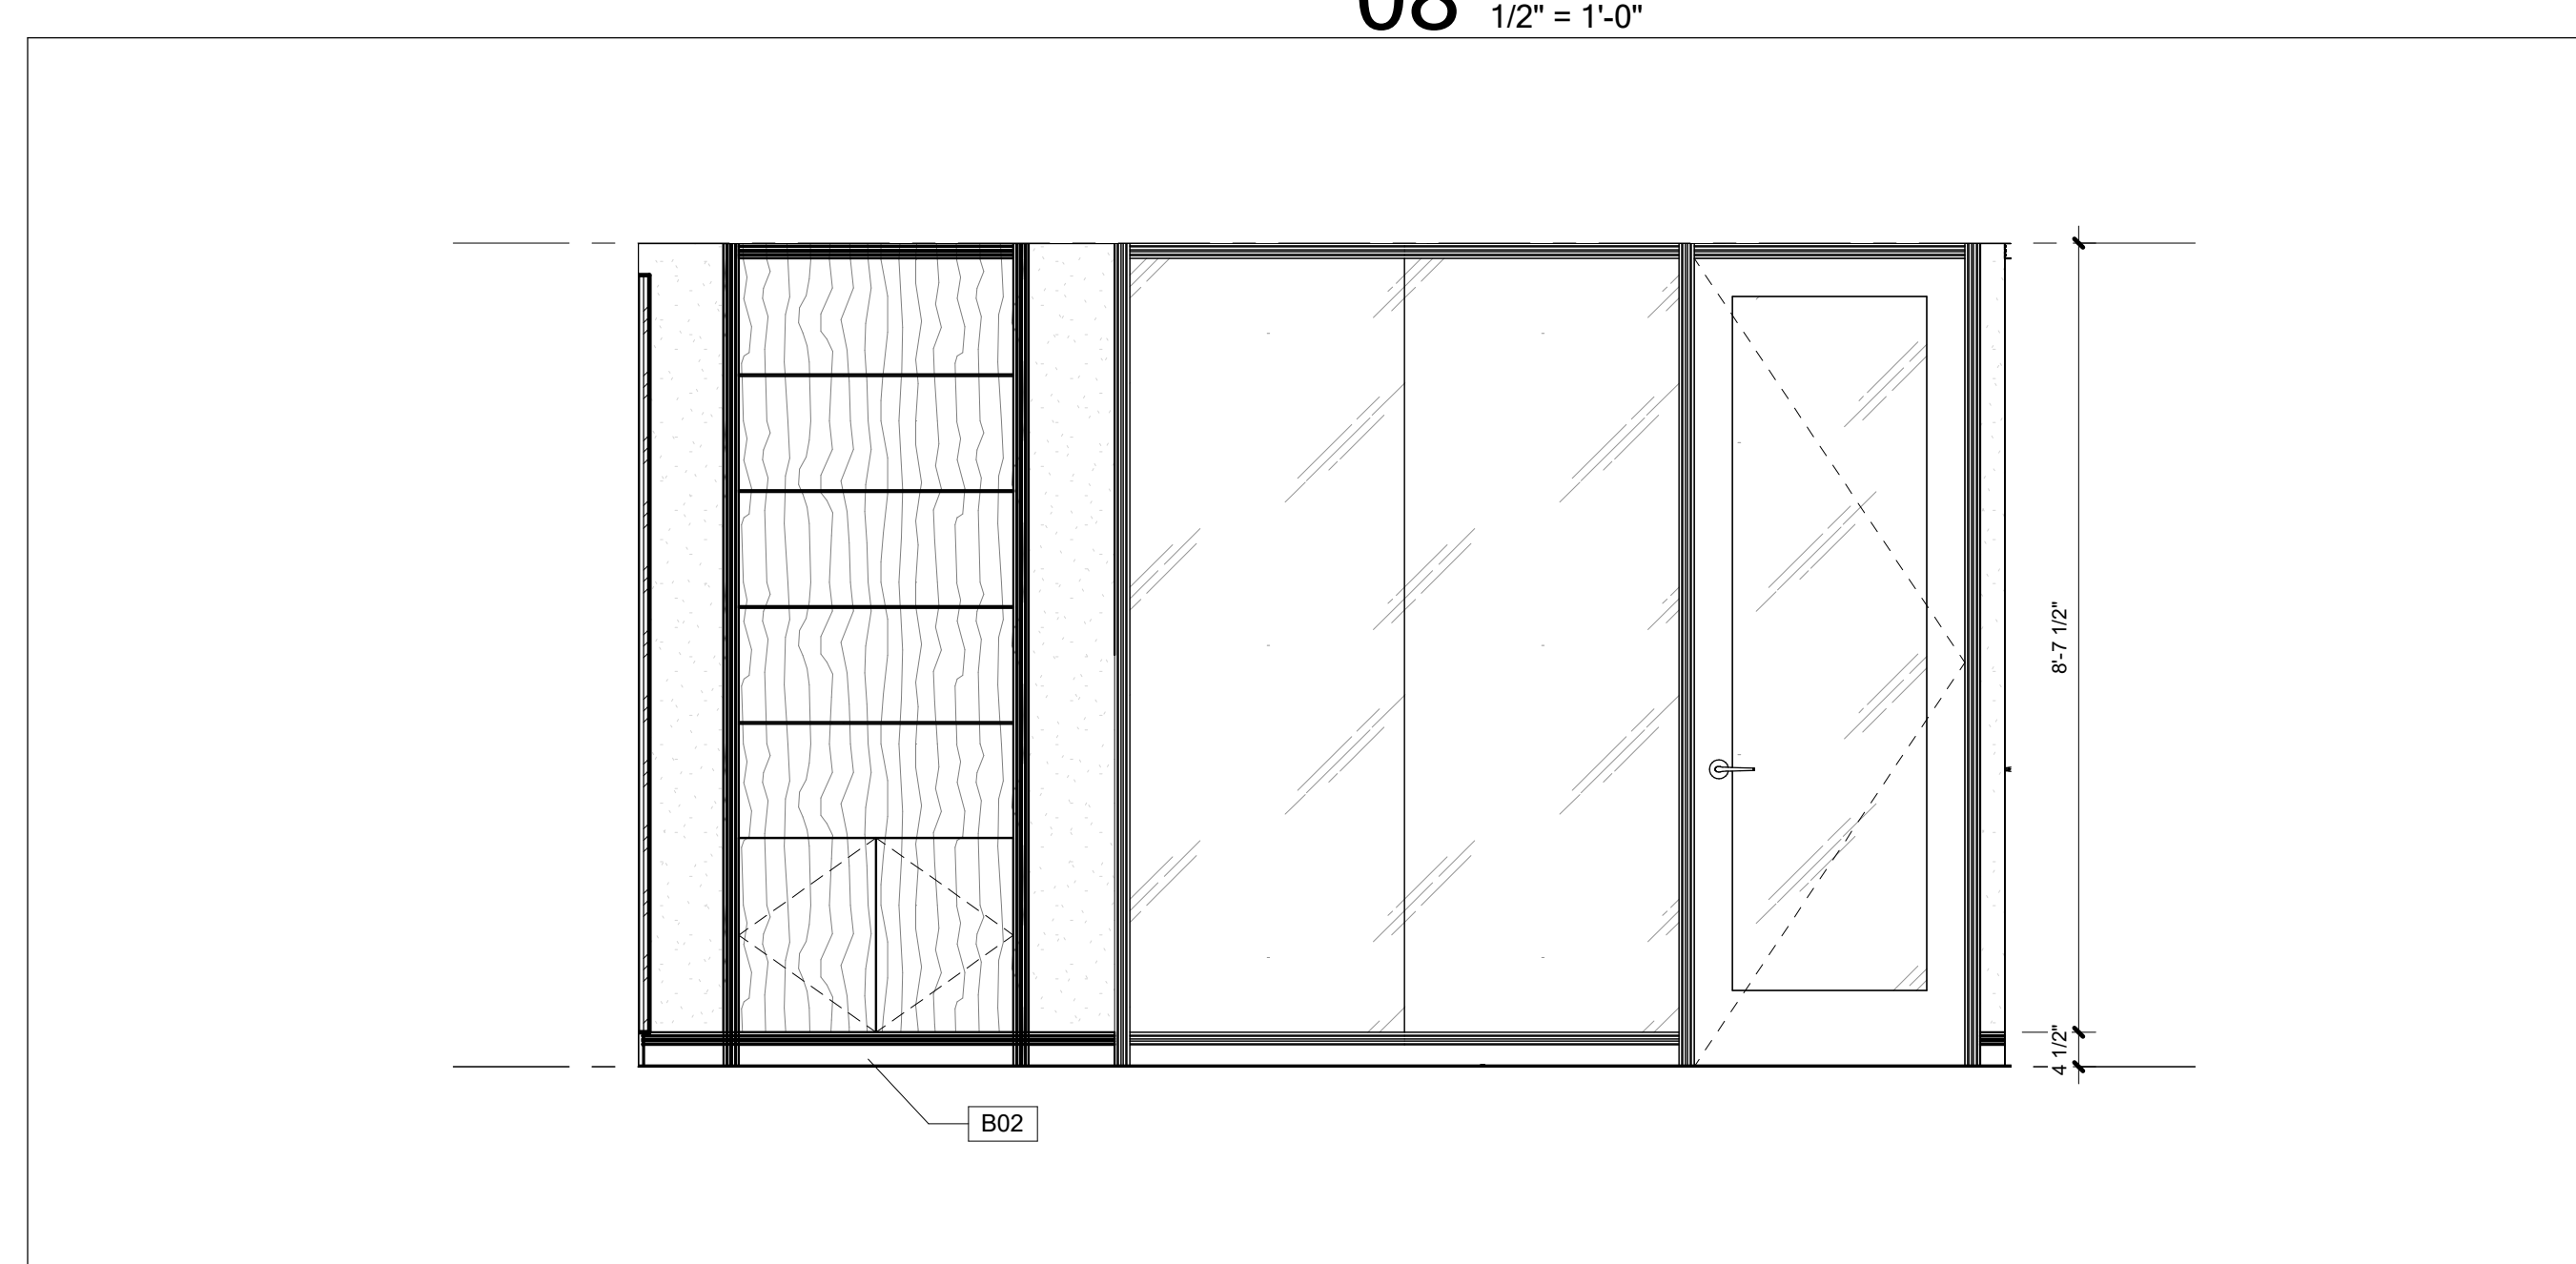

04 ELEVATION AT RECEPTION ENTRY
1/2" = 1'-0"

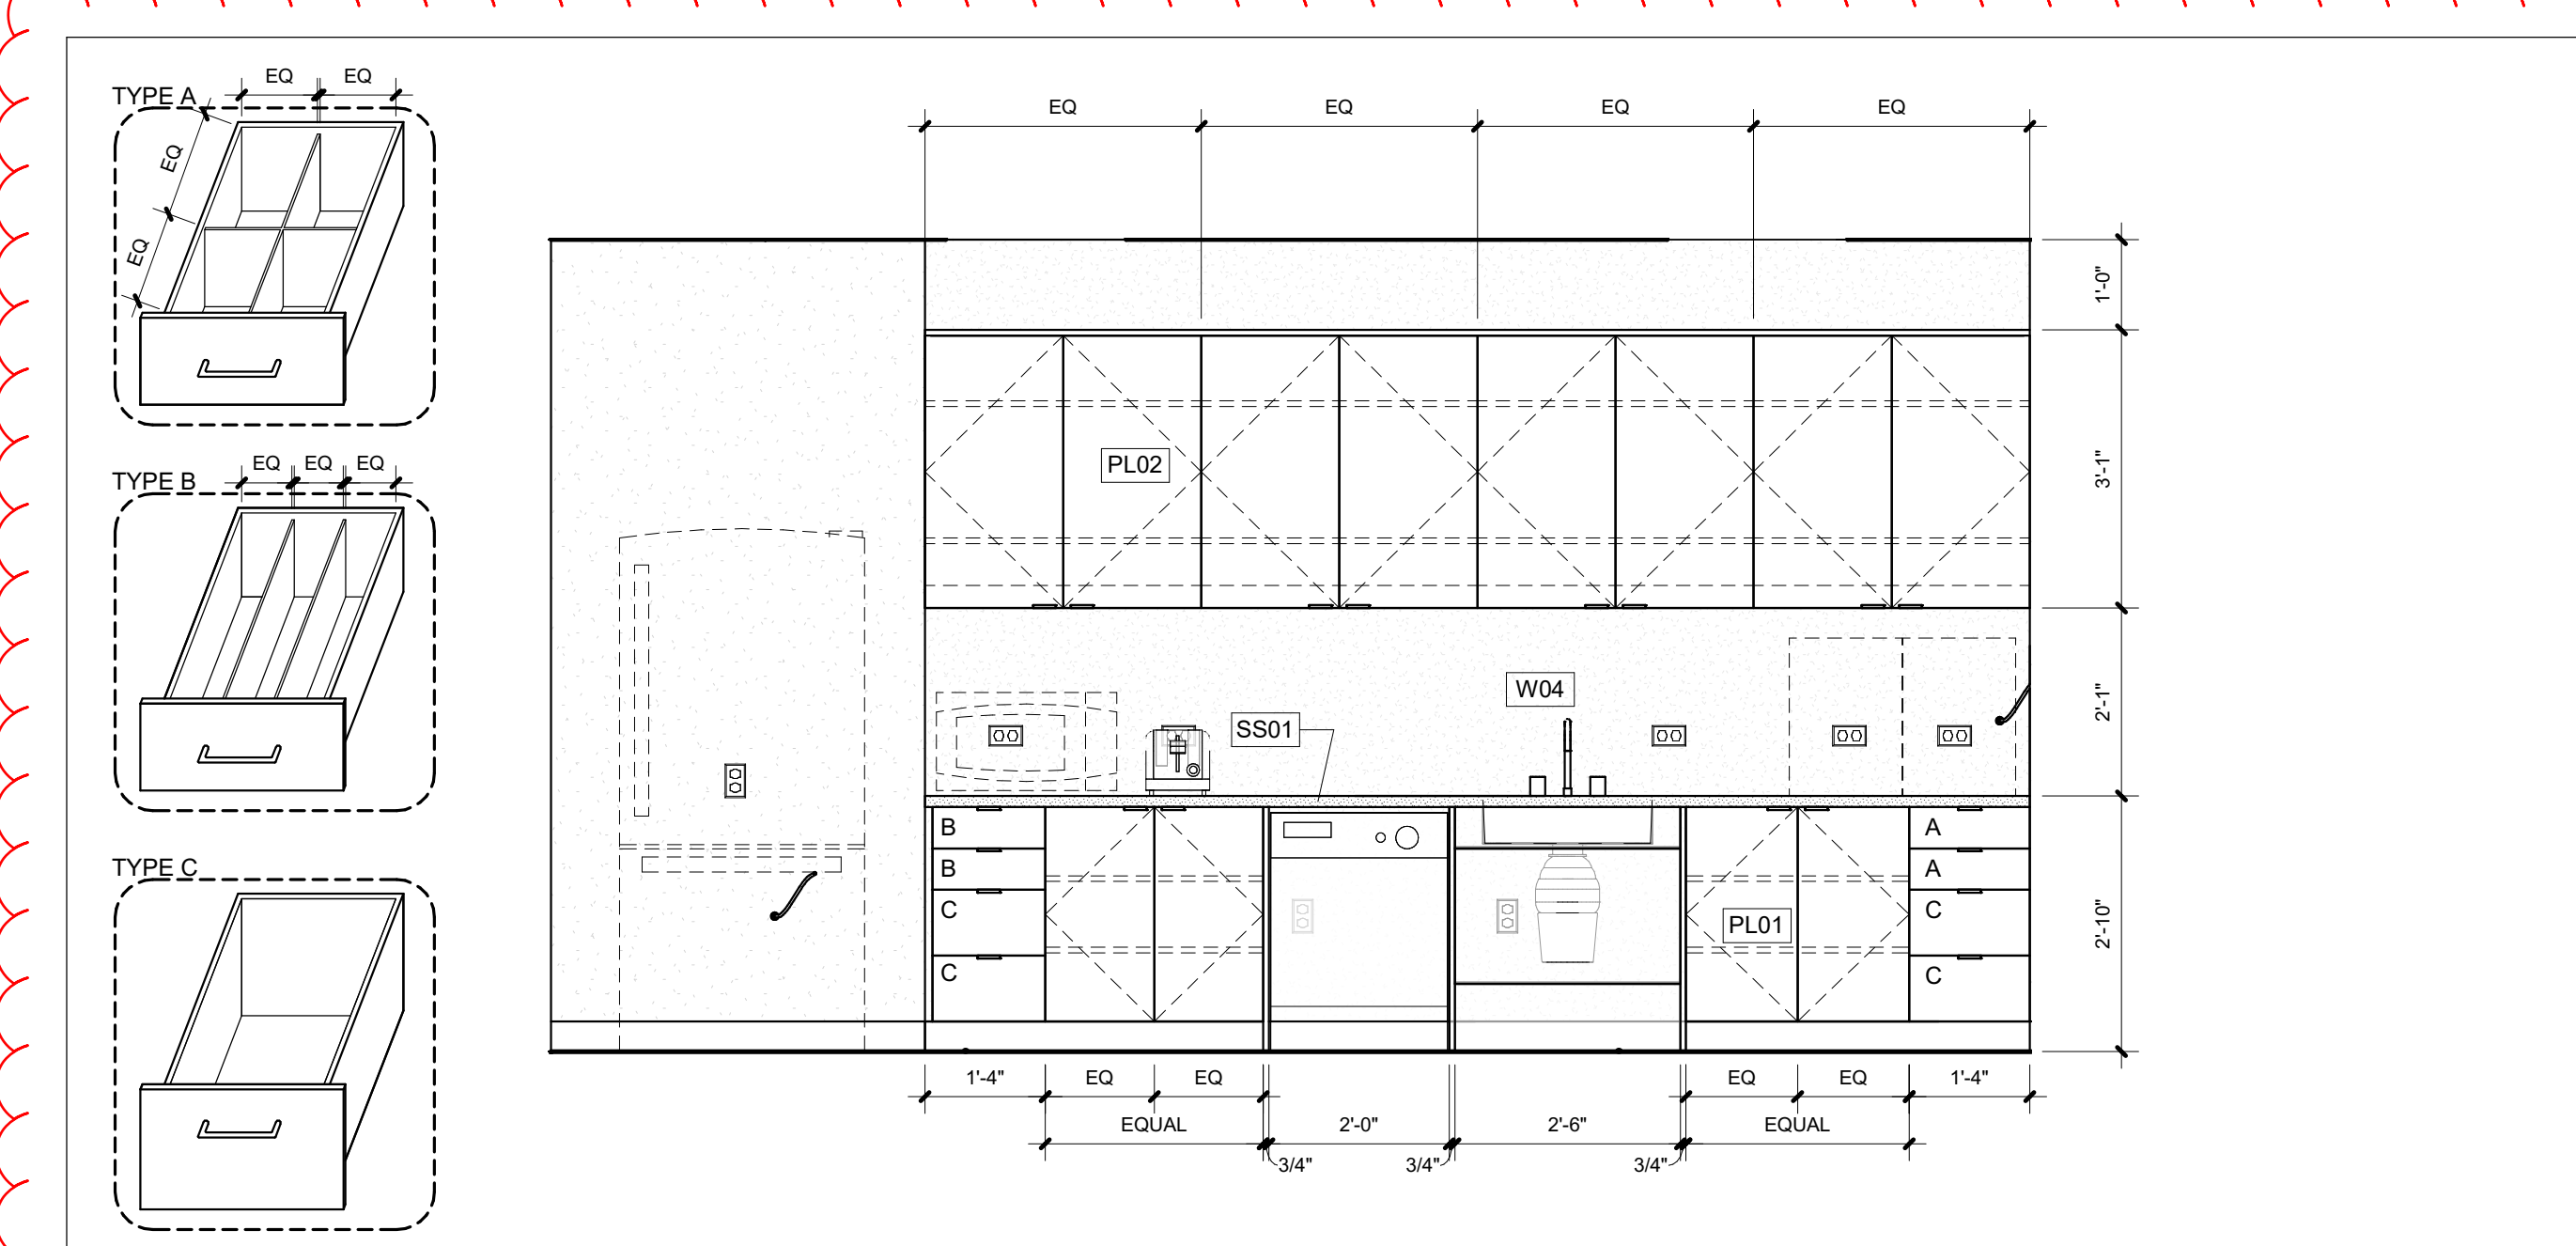

02 ELEVATION AT BREAK ROOM MILLWORK
1/2" = 1'-0"

Central File Path: P:\Design-Corporate Services\Ryan\Cleveland, OH - 25-18109-00\CADD files and PDFs\0 Model File: C:\Revit\Ryan\Cleveland-CM r17_sroy.rvt 3/13/2018 8:45:27 AM